

NOTES:


1. Frames 2,6,8,12,14,16,18: Beam top/bottom 500x200x10x16.
2. Frames 4,7,9,11,13: Beam top/bottom 670x320x10x20.

DIMENSIONS:

Length: 32,4 m
 Breadth: 11,0 m
 Dept: 2,35 m

Rev.	Date	Description	Made by	Chk'd by	Disc. by	Client Appr.
2	02.02-10	Added tank info.	IA			
1	20.08-09	Issued for comments	RK	IA		

PROJECT :	PROJECT NO. :	CUSTOMER :
TITLE :		SCALE : 1: 100 (A2)
DATE : 17.08-09		CONSTR. : I.A.
CONTR. :		REV. : 2
ALFRED PRÅMKOMPANIE Skäl Hedarna 166 453 92 Lysekil SWEDEN Tel: 070-349 72 59 www.pramkompaniet.se		DRAWING NO. : 106-100-01 REPLACES : EMS-B-09-001 REPLACED BY :

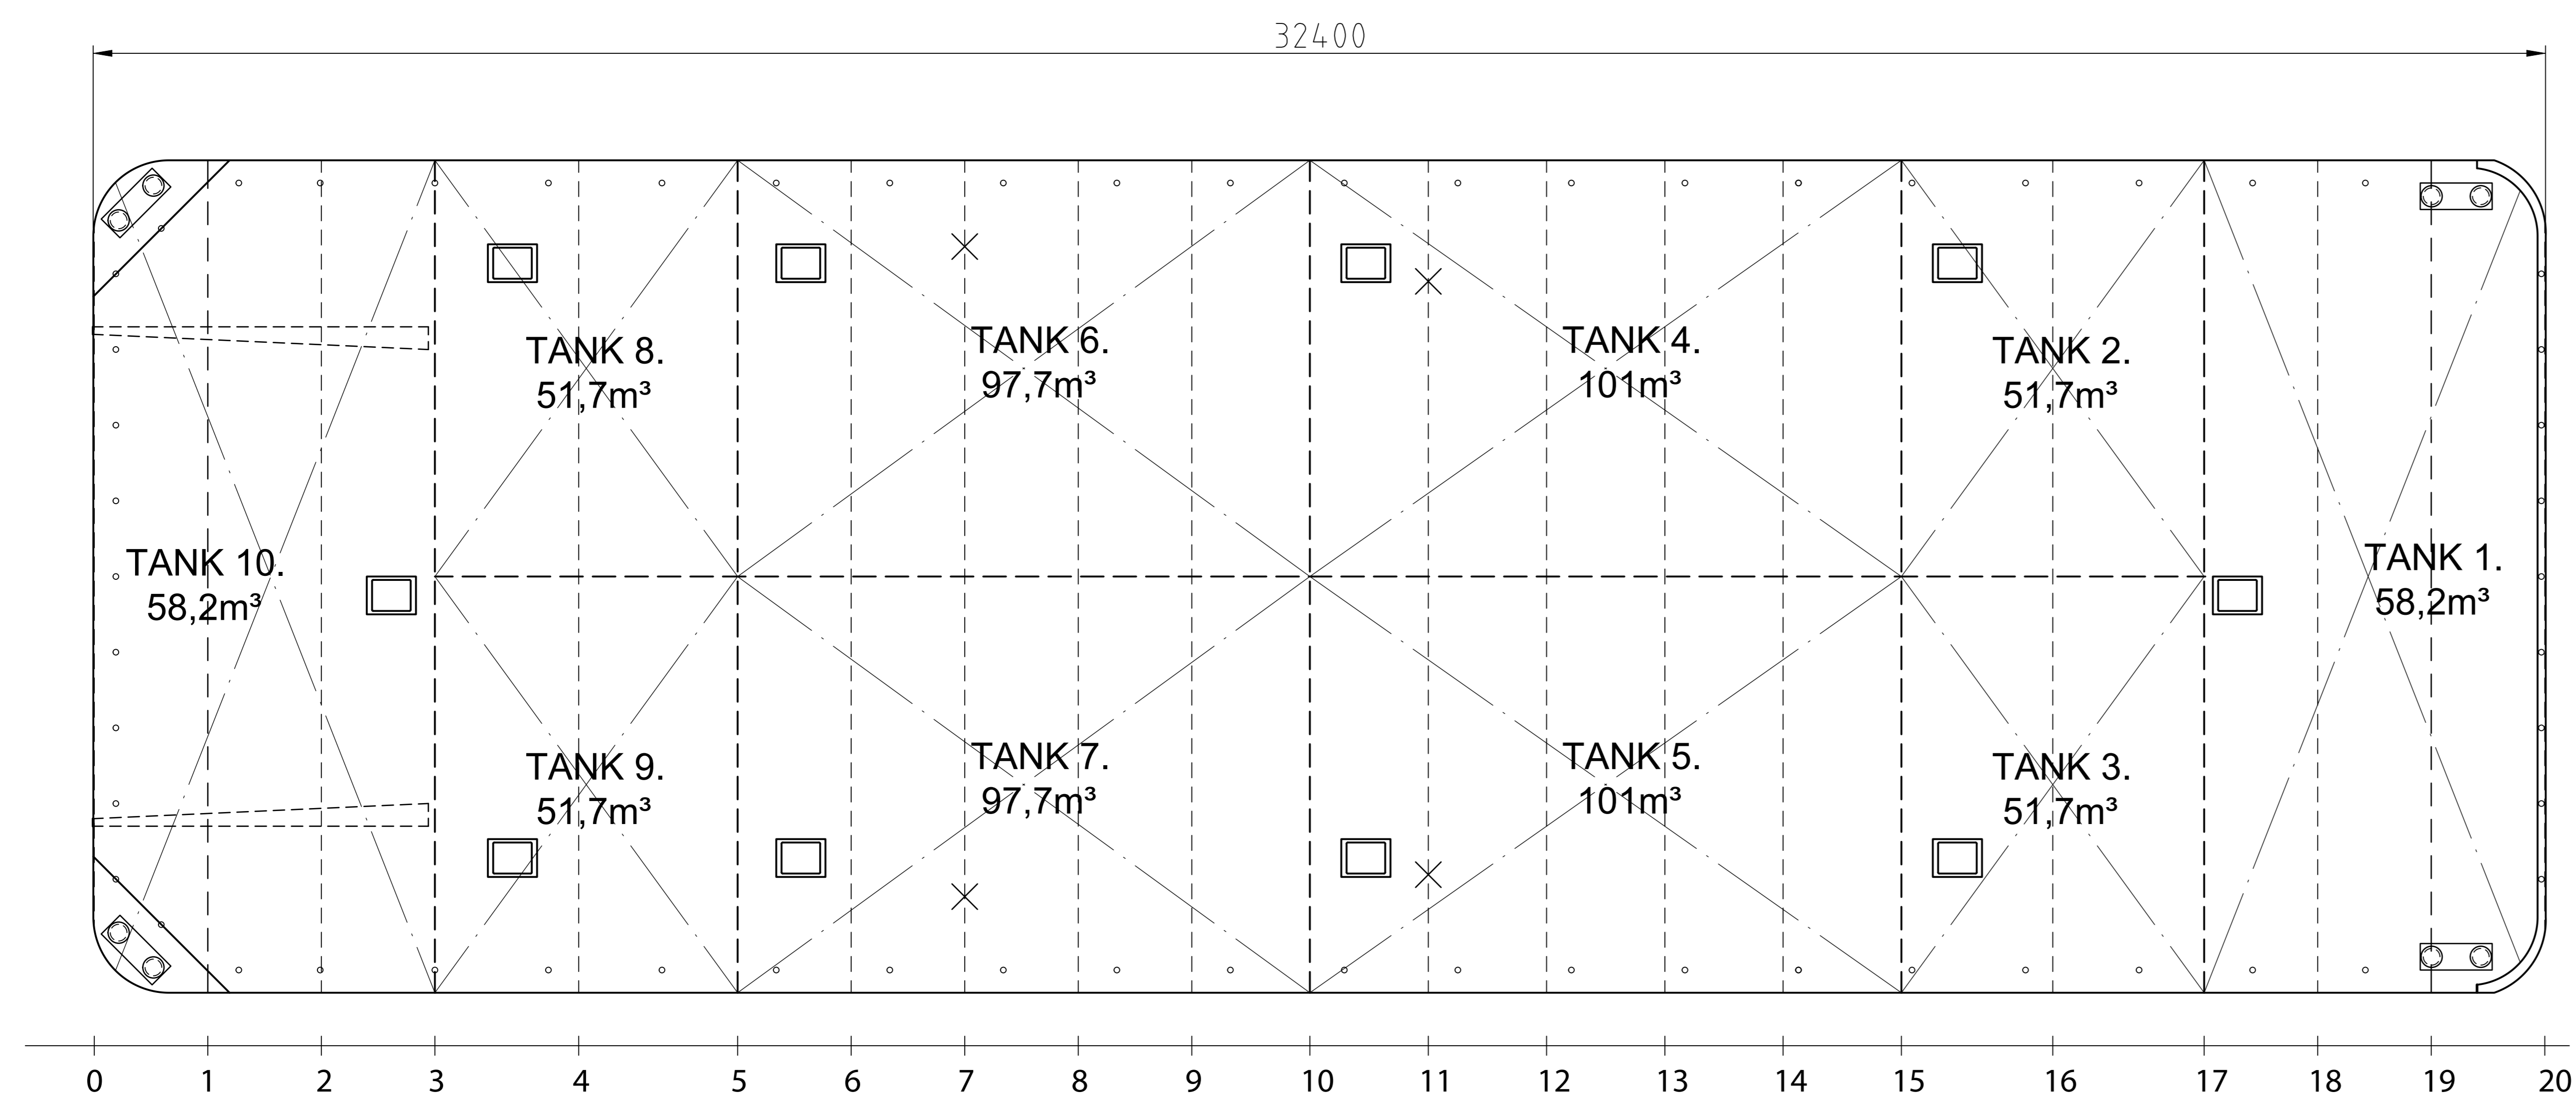

- × = Pillar below, Ø 141
- Bulkhead watertight
- Web frames